

PREFINISHED METAL ROOF
DECORATIVE BRACKETS, TYPICAL

E.I.F.S. ACCENT FACADE MATERIAL

STONE VENEER

STONE WINDOW SILL, TYPICAL

CEMENT BASE HARDI-BOARD SIDING, TYPICAL

STONE CAP, TYPICAL

PREFINISHED ALUMINUM PARAPET CAP

CORNICE CEMENT BASE HARDI-BOARD TRIM, TYPICAL

DECORATIVE BRACKETS, TYPICAL

PREFINISHED METAL ROOF

APPROVED:
LOUISVILLE METRO PLANNING COMMISSION

DATE BY 2/18/14

RECEIVED

DEC 10 2014
PLANNING & DESIGN SERVICES

WINDOWS AS DIVERSIFIED ANIMATED FEATURES AT BETWEEN 20'-0" AND 40'-0" O.C.

GRENDEN FIELDS DRIVE ELEVATION

STONE VENEER

CEMENT BASE HARDI-BOARD WINDOW TRIM, TYPICAL

PILASTER AS DIVERSIFIED ANIMATED FEATURES AT BETWEEN 20'-0" AND 40'-0" O.C.

STONE CAP, TYPICAL

PREFINISHED METAL ROOF

BUILDING STEPPED BACK FROM PROPERTY LINE AS ANIMATED FEATURE OF FACADE

DECORATIVE BRACKETS, TYPICAL

CEMENT BASE HARDI-BOARD SIDING, TYPICAL

PILASTER AS DIVERSIFIED ANIMATED FEATURES AT BETWEEN 20'-0" AND 40'-0" O.C.

PREFINISHED METAL ROOF

E.I.F.S. ACCENT FACADE MATERIAL

DECORATIVE BRACKETS, TYPICAL

Goodwill

Goodwill

WINDOWS AS DIVERSIFIED ANIMATED FEATURES AT BETWEEN 20'-0" AND 40'-0" O.C.

STONE WINDOW SILL, TYPICAL

CEMENT BASE HARDI BOARD FRIEZE BOARDS AND TRIM

TAYLORSVILLE ROAD ELEVATION

CEMENT BASE HARDI-BOARD WINDOW TRIM, TYPICAL

WINDOWS AS DIVERSIFIED ANIMATED FEATURES AT BETWEEN 20'-0" AND 40'-0" O.C.

CEMENT BASE HARDI BOARD FRIEZE BOARDS AND TRIM

STONE VENEER

STONE WINDOW SILL, TYPICAL



GOODWILL INDUSTRIES OF KENTUCKY
BEARGRASS DIVISION
909 EAST BROADWAY
LOUISVILLE, KY 40204
(502) 585-4945
JBarnett@gwik.org


GOODWILL - STONE LAKES

TAYLORSVILLE ROAD AT GRENDEN FIELDS DRIVE
LOUISVILLE, KENTUCKY
DECEMBER 08, 2014




WORKS OF ARCHITECTURE
13050 Magisterial Drive, Suite 102 - Louisville, Kentucky, 40223
0.502.426.6020 - f. 502.426.0527 - bax1@bayusdesign.com

13050 MAGISTERIAL 1087

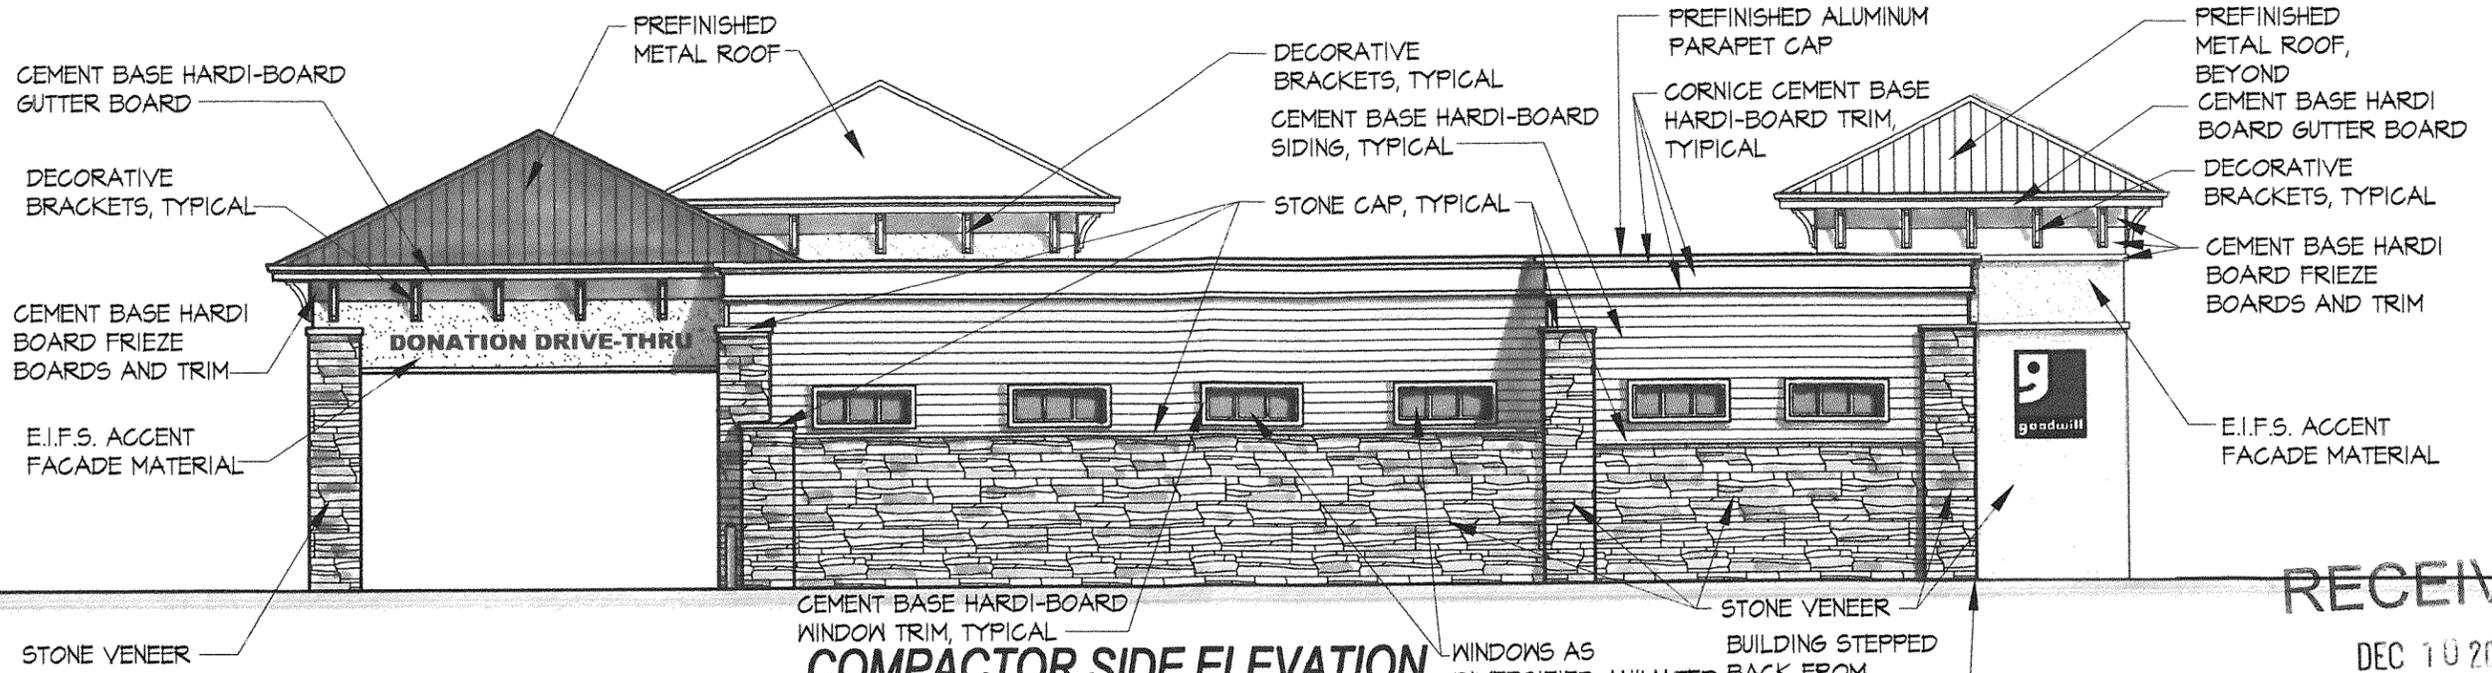


COMPACTOR SIDE ELEVATION

RECEIVED
 DEC 10 2014
 PLANNING &
 DESIGN SERVICES

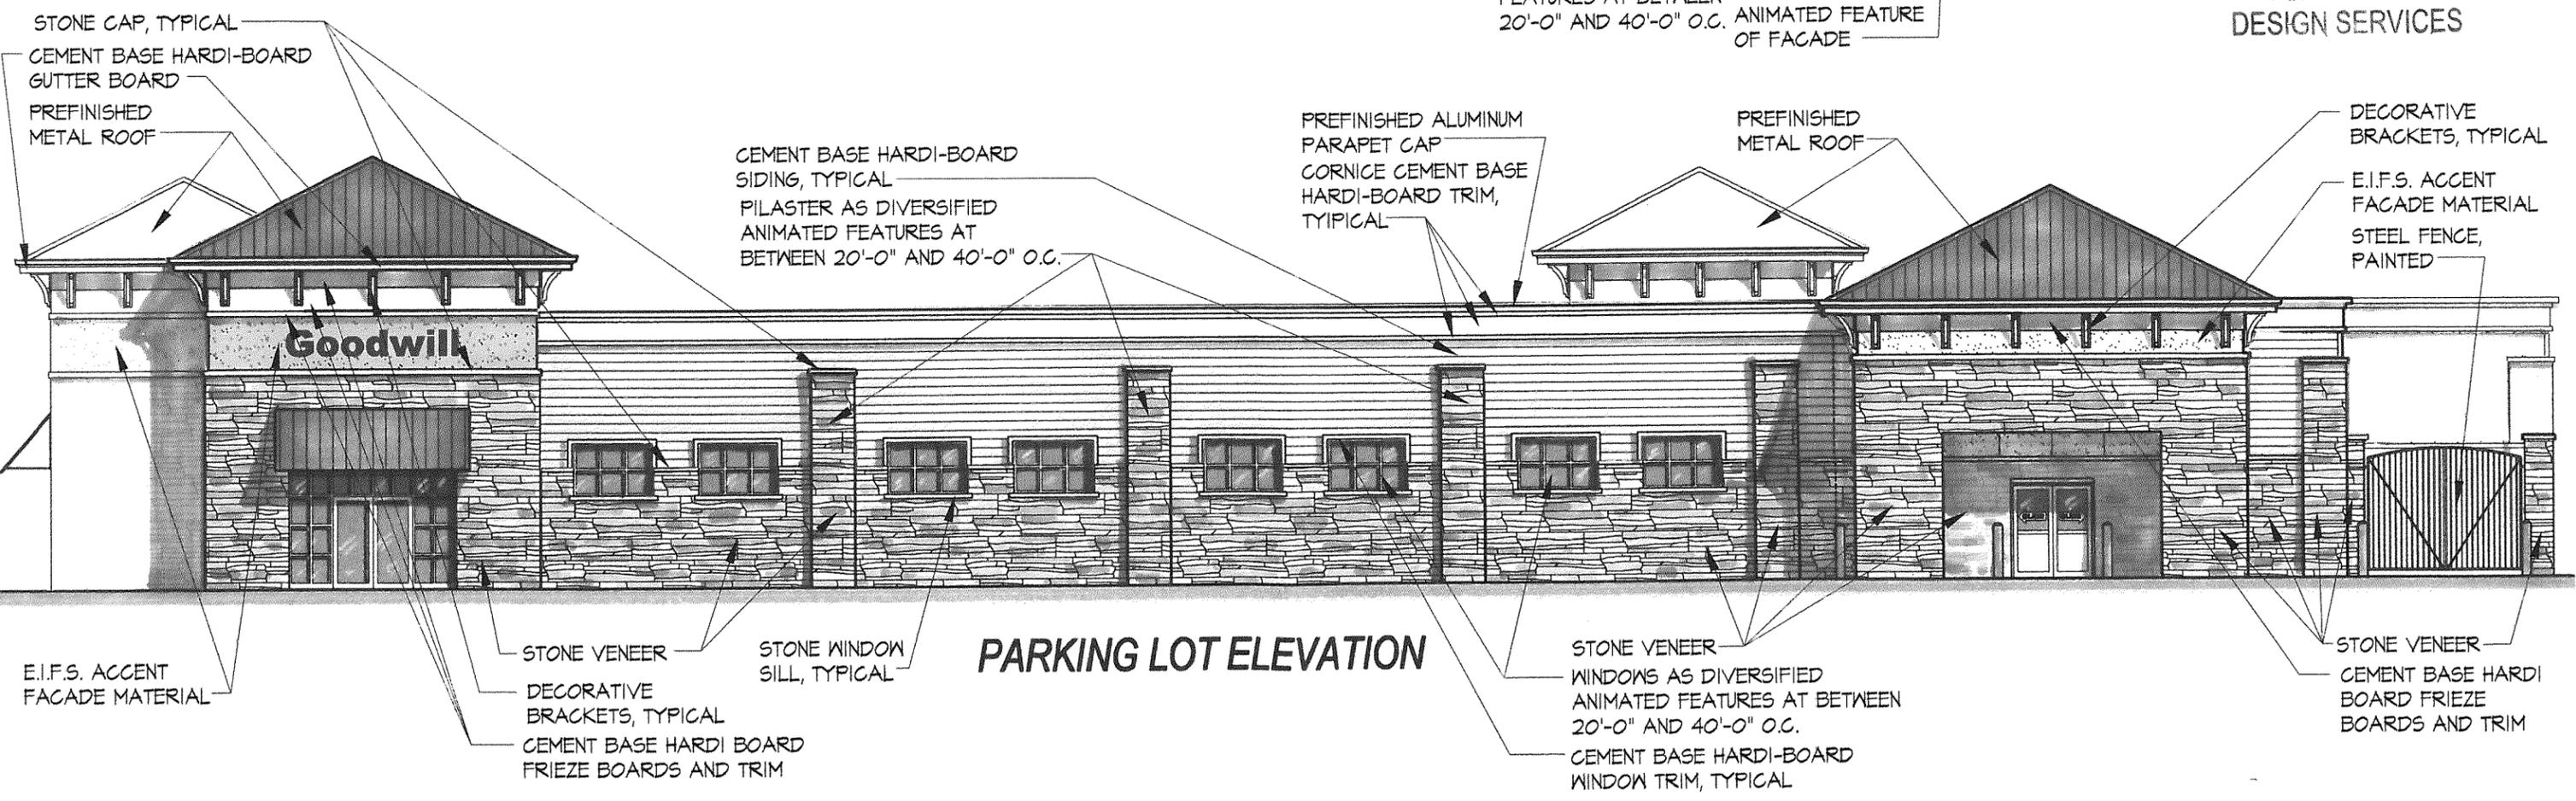

PARKING LOT ELEVATION

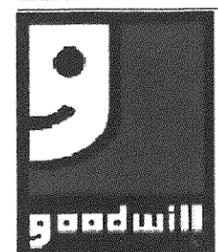

GOODWILL INDUSTRIES OF KENTUCKY
 BEARGRASS DIVISION
 909 EAST BROADWAY
 LOUISVILLE, KY 40204
 (502) 585-4945
 JBarnett@gwik.org

GOODWILL - STONE LAKES

TAYLORSVILLE ROAD AT GRENDEN FIELDS DRIVE
 LOUISVILLE, KENTUCKY
 NOVEMBER 17, 2014

APPROVED: **BAYUS design WORKS**
 LOUISVILLE METRO PLANNING COMMISSION
 WORKS OF ARCHITECTURE

DATE 12/15/14
 BY [Signature]
 13DEVLAN/097
 13050 Maglesterial Drive, Suite 102 - Louisville, Kentucky, 40223
 0. 502.426.8020 - f. 502.426.0527 - box1@bayusdesign.com

CEMENT BASE HARDI-BOARD
SCALLOP SIDING
PREFINISHED
METAL ROOF
CEMENT BASE HARDI-BOARD
RAKE BOARDS
CEMENT BASE HARDI-BOARD
FIEZE BOARD AND TRIM
E.I.F.S. ACCENT
FACADE MATERIAL

PREFINISHED
METAL AWNING

STONE WINDOW
SILL, TYPICAL

PREFINISHED ALUMINUM
PARAPET CAP
CORNICE CEMENT BASE
HARDI-BOARD TRIM,
TYPICAL

CEMENT BASE HARDI-BOARD
SIDING, TYPICAL

PILASTER AS DIVERSIFIED
ANIMATED FEATURES AT BETWEEN
20'-0" AND 40'-0" O.C.

E.I.F.S. ACCENT
FACADE MATERIAL


STONE CAP, TYPICAL

APPROVED:
LOUISVILLE METRO PLANNING
COMMISSION

DATE 12/3/14
BY

RECEIVED

DEC 10 2014
PLANNING &
DESIGN SERVICES

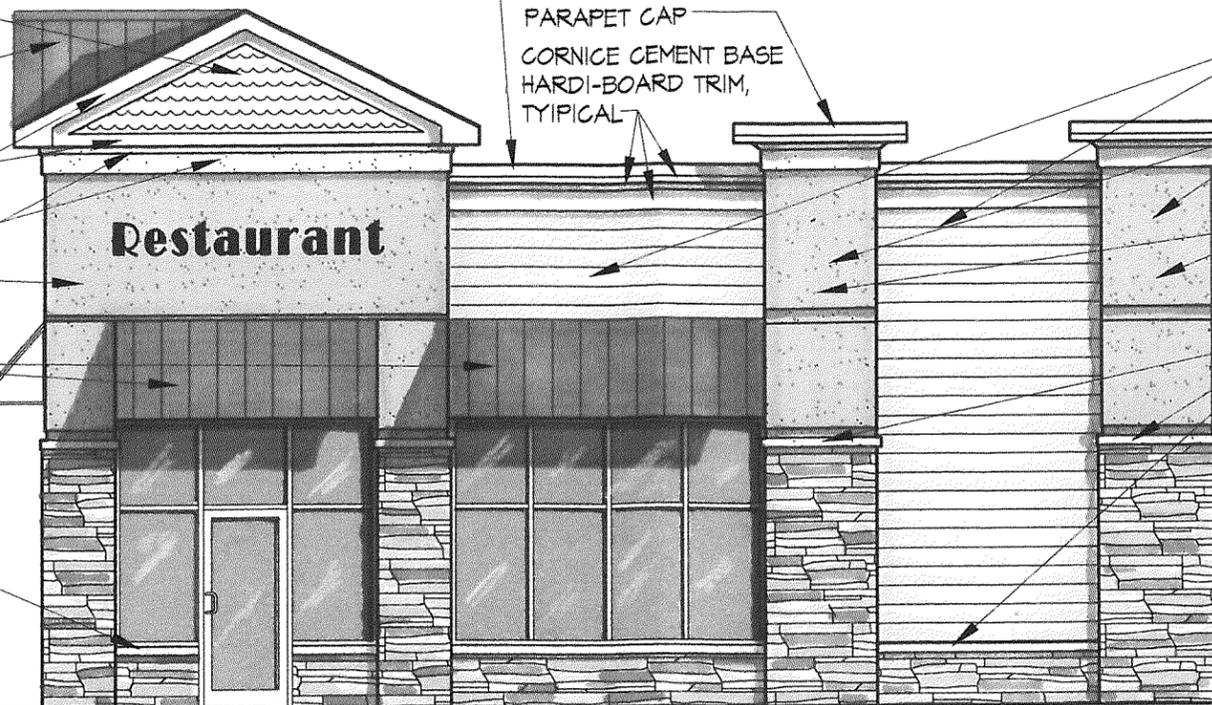

PARKING LOT ELEVATION

CEMENT BASE HARDI-BOARD
SIDING, TYPICAL

PREFINISHED METAL
ROOF, BEYOND

PREFINISHED ALUMINUM
PARAPET CAP
CORNICE CEMENT BASE
HARDI-BOARD TRIM,
TYPICAL

E.I.F.S. ACCENT
FACADE MATERIAL

PREFINISHED METAL
ROOF, BEYOND

E.I.F.S. ACCENT
FACADE MATERIAL

E.I.F.S. ACCENT
FACADE MATERIAL

PREFINISHED
METAL AWNING,
BEYOND

PREFINISHED
METAL AWNING,
BEYOND

PILASTER AS DIVERSIFIED
ANIMATED FEATURES AT BETWEEN
20'-0" AND 40'-0" O.C.

STONE LAKES DRIVE ELEVATION

STONE CAP, TYPICAL
STONE VENEER



GOODWILL INDUSTRIES OF KENTUCKY
BEARGRASS DIVISION
909 EAST BROADWAY
LOUISVILLE, KY 40204
(502) 585-4945
JBarnett@gwik.org

GOODWILL - STONE LAKES

TAYLORSVILLE ROAD AT GRENDEN FIELDS DRIVE
LOUISVILLE, KENTUCKY
NOVEMBER 17, 2014



WORKS OF ARCHITECTURE
13060 Magisterial Drive, Suite 102 - Louisville, Kentucky, 40223
O. 502.428.8020 - F. 502.428.0527 - box1@bayusdesign.com

13DEWLAN1087

